


2 NORTH ELEVATION  
1/4" = 1'-0"

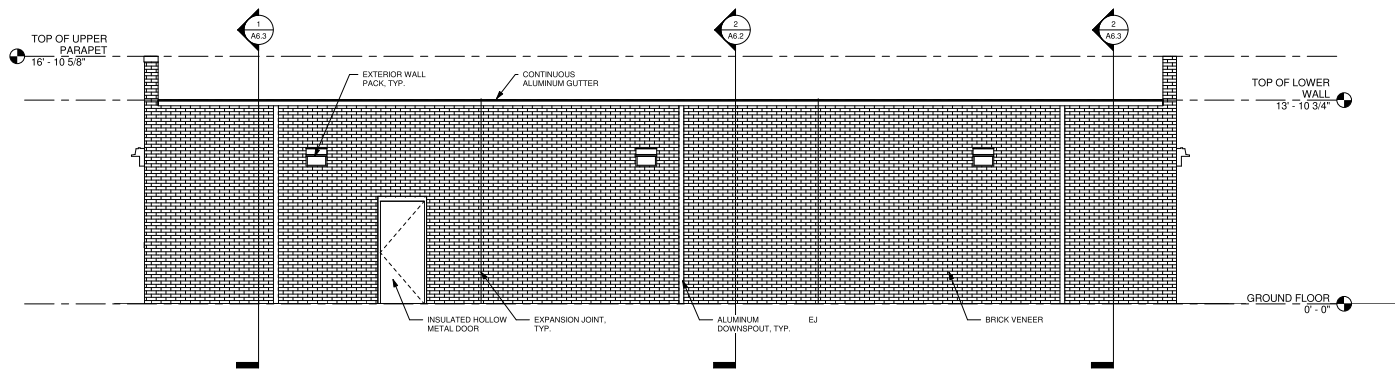

1 WEST ELEVATION  
1/4" = 1'-0"


**SEBREE Architects, Inc.**  
 97 Dover Street, Suite 400, Avon, Indiana 46123-7356  
 Phone (317) 272-7800 E-Mail: [sebreearchitects.com](mailto:sebreearchitects.com)  
 FAX (317) 272-7808 Web Site: <http://www.sebreearchitects.com>  
REGISTERED ARCHITECTS IN INDIANA AND ILLINOIS

**PROPOSED COMMERCIAL DEVELOPMENT - PHASE 1**  
 6650 LAFAYETTE ROAD  
 INDIANAPOLIS, INDIANA 46278




| NO. | DATE       | BY  | DESCRIPTION           |
|-----|------------|-----|-----------------------|
| 1   | 03/27/2018 | ELB | State Review Comments |

DATE: 03/27/2018  
 SHEET NO. 17017  
 CHECKED BY: KAS  
 DRAWING SCALE: 1/4" = 1'-0"  
 FILE NAME: CONVENIENCE STORE ELEVATIONS  
 SHEET NO. **A5.1**

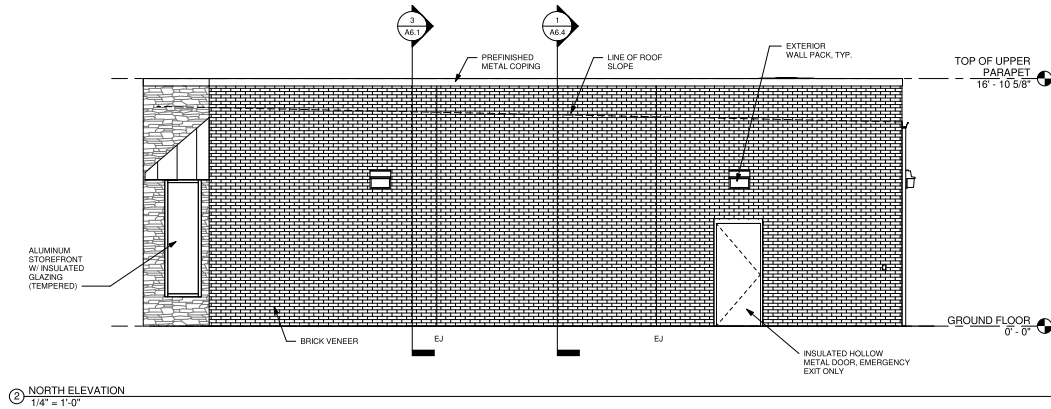

2 NORTH ELEVATION  
1/4" = 1'-0"

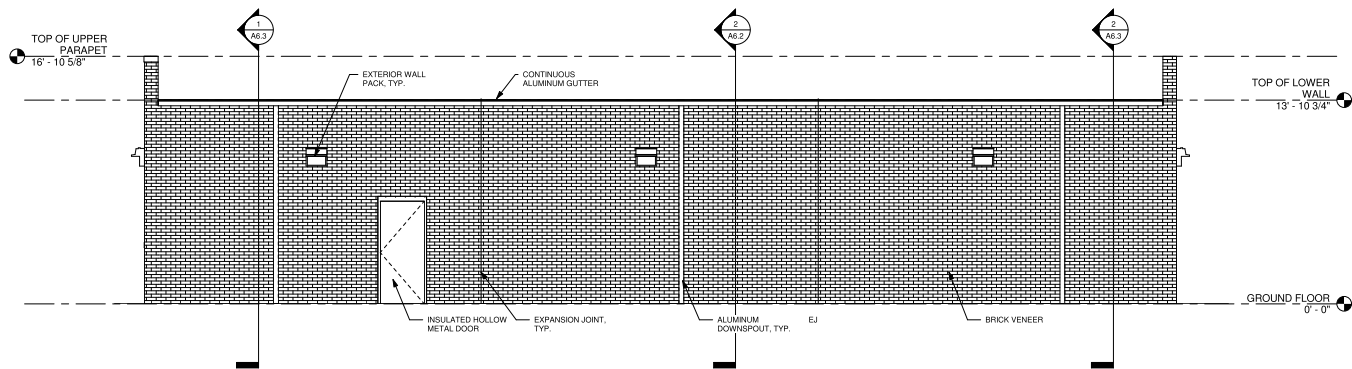

1 WEST ELEVATION  
1/4" = 1'-0"



| NO. | DATE | BY | DESCRIPTION |
|-----|------|----|-------------|
|     |      |    |             |
|     |      |    |             |
|              |              |            |     |
|--------------|--------------|------------|-----|
| DATE         | 03/27/2018   | DRAWN BY   | ELB |
| PROJECT NO.  | 17017        | CHECKED BY | KAS |
| TYPING SCALE | 1/4" = 1'-0" | PLOT SCALE | 1:1 |
| FILE NAME    |              |            |     |

CONVENIENCE STORE  
 ELEVATIONS  
 SHEET NO.  
**A5.1**